


P.U.D. - Biserica greco-catolica

Str. Muresului, Mun. Hunedoara, Jud. Hunedoara

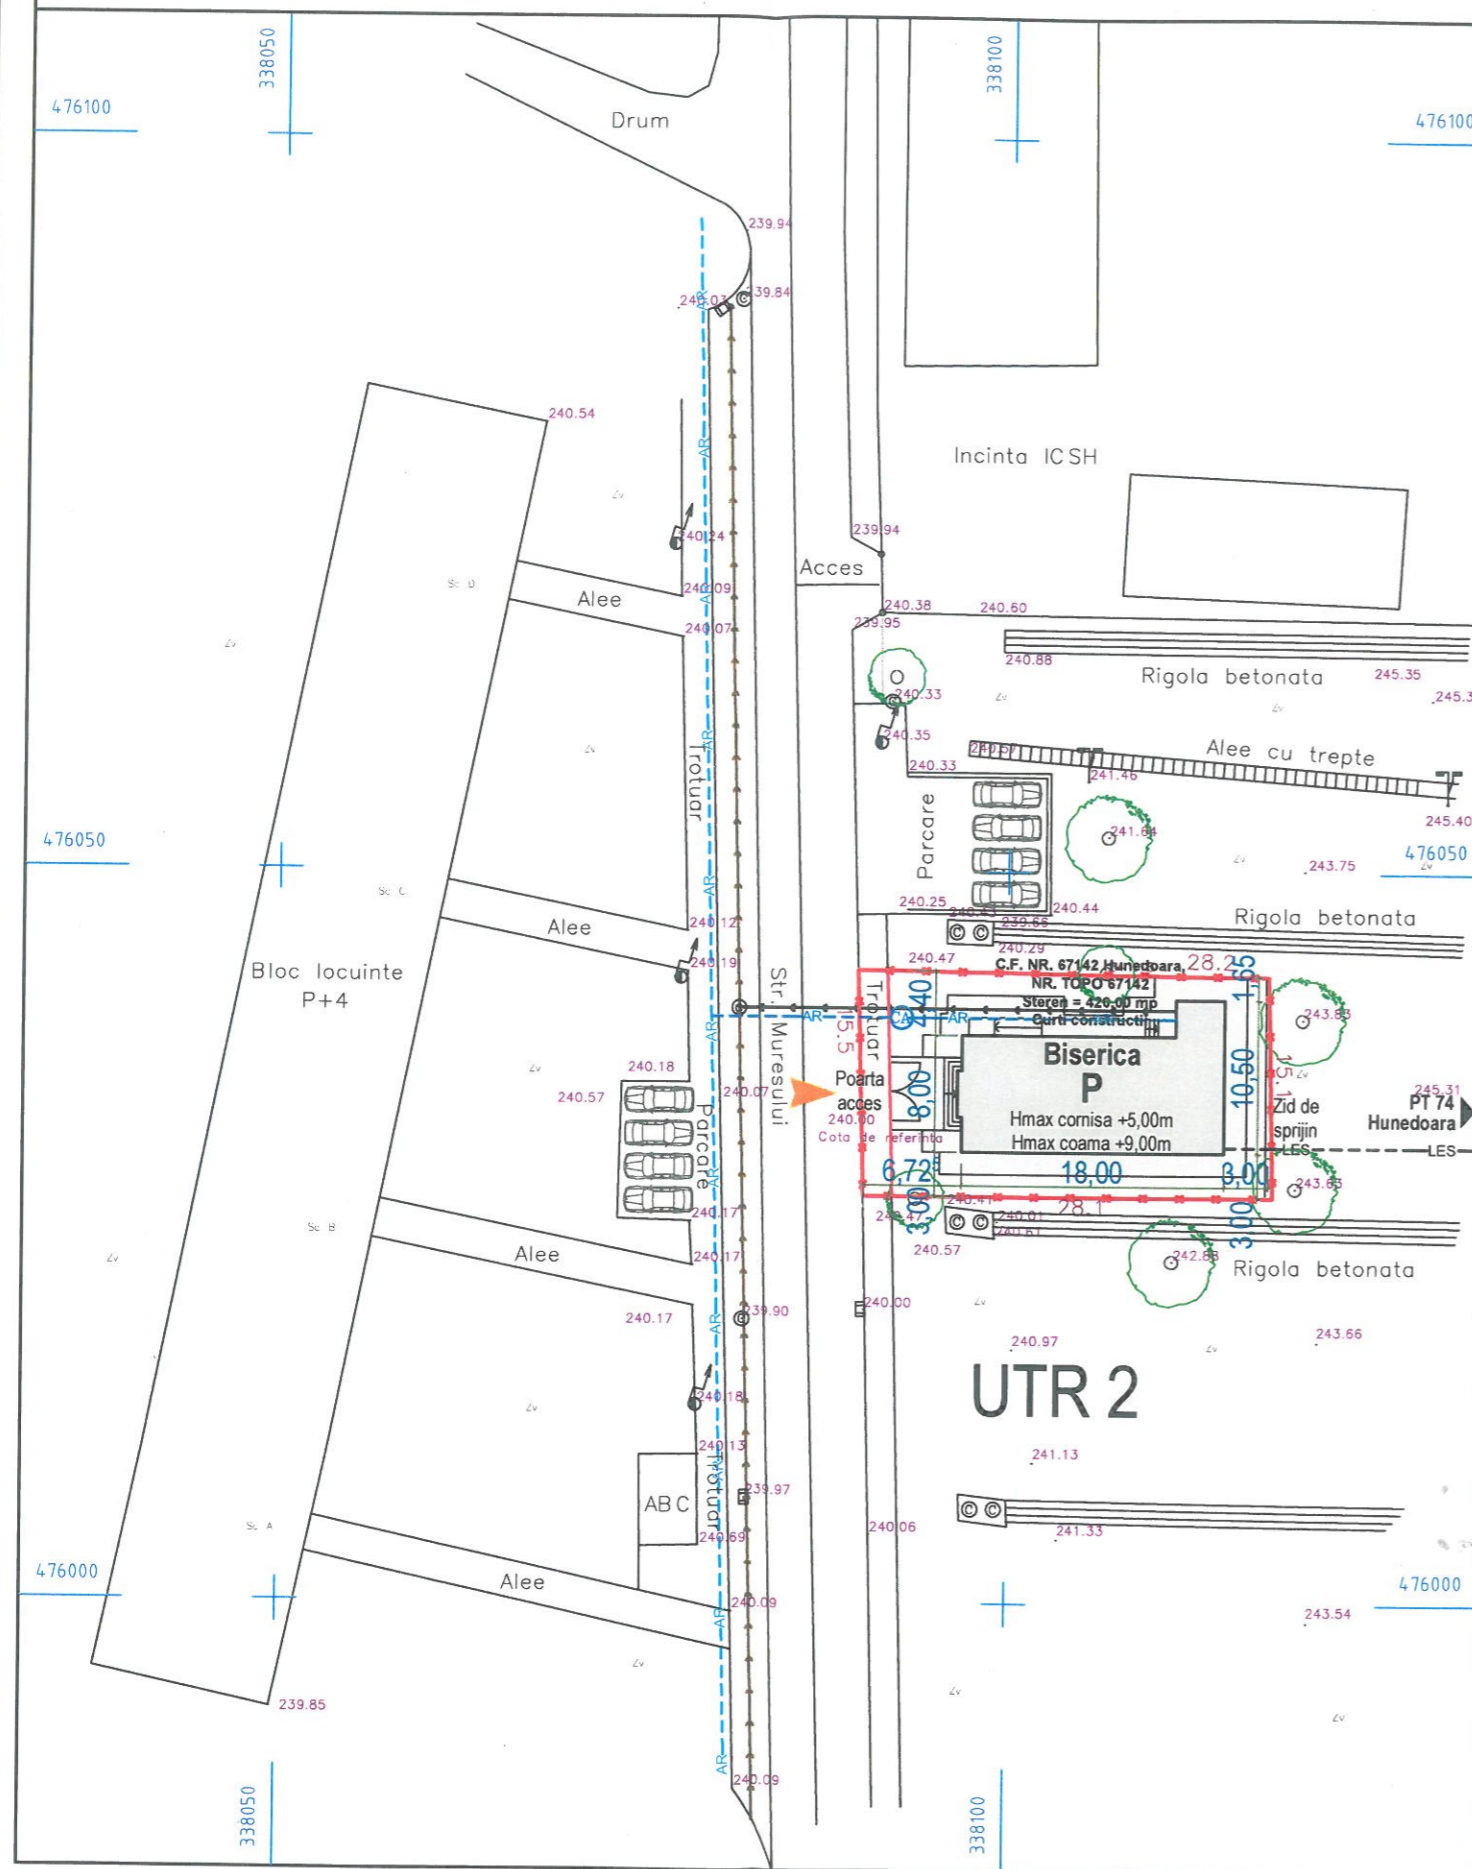

LEGENDA:

| | | | |
|--|------------------------------------|--|-------------------------------|
| | Limita teren in folosinta gratuita | | Retea apa rece existenta |
| | Imprejmuire | | Bransament apa rece propus |
| | Biserica propusa | | Canalizare menajera existenta |
| | Trotuar | | Canalizare menajera propusa |
| | Stalp retea electrica existent | | Camin menajer existent |
| | Linie electrica subterana propusa | | Camin menajer propus |
| | Acces incinta | | Camin apometru propus |



Total suprafata proprietate: 430,00 mp

| | | | | |
|---|------------------------|------------|----------------|---|
| Verificator/ Expert: | Nume: | Semnatura: | Cerinta: | Referat / Expertiza nr./data: |
| | | | | |
| BIROUL INDIVIDUAL DE ARHITECTURA ALEXANDRU RUGESCU Cluj Napoca, Al. Nufierilor, Bl. M5, Sc. A, Et. 3, Ap.10 Tel: +4 0744 199 417; +4 0740 849 323 | | | | Beneficiar: EPISCOPIA ROMANA UNITA CU ROMA GRECO-CATOLICA DE LUGOJ Str. Ep. Dr. Ioan Balan, Nr. 6, Mun. Lugoj Jud. Timis |
| Specificatie: | Nume Prenume: | Semnatura: | Data 2016 | Proiect nr.: 04/2016 |
| Sef proiect: | arh. Rugescu Razvan | | | Faza : P.U.D. |
| Proiectat: | arh. Rugescu Razvan | | | |
| Intocmit: | arh. Rugescu Razvan | | | |
| Verificat: | arh. Rugescu Alexandru | | Scara 1:500 | Titlu plansa: REGLEMENTARI EDILITARE Plansa nr.: A2 |