



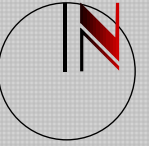

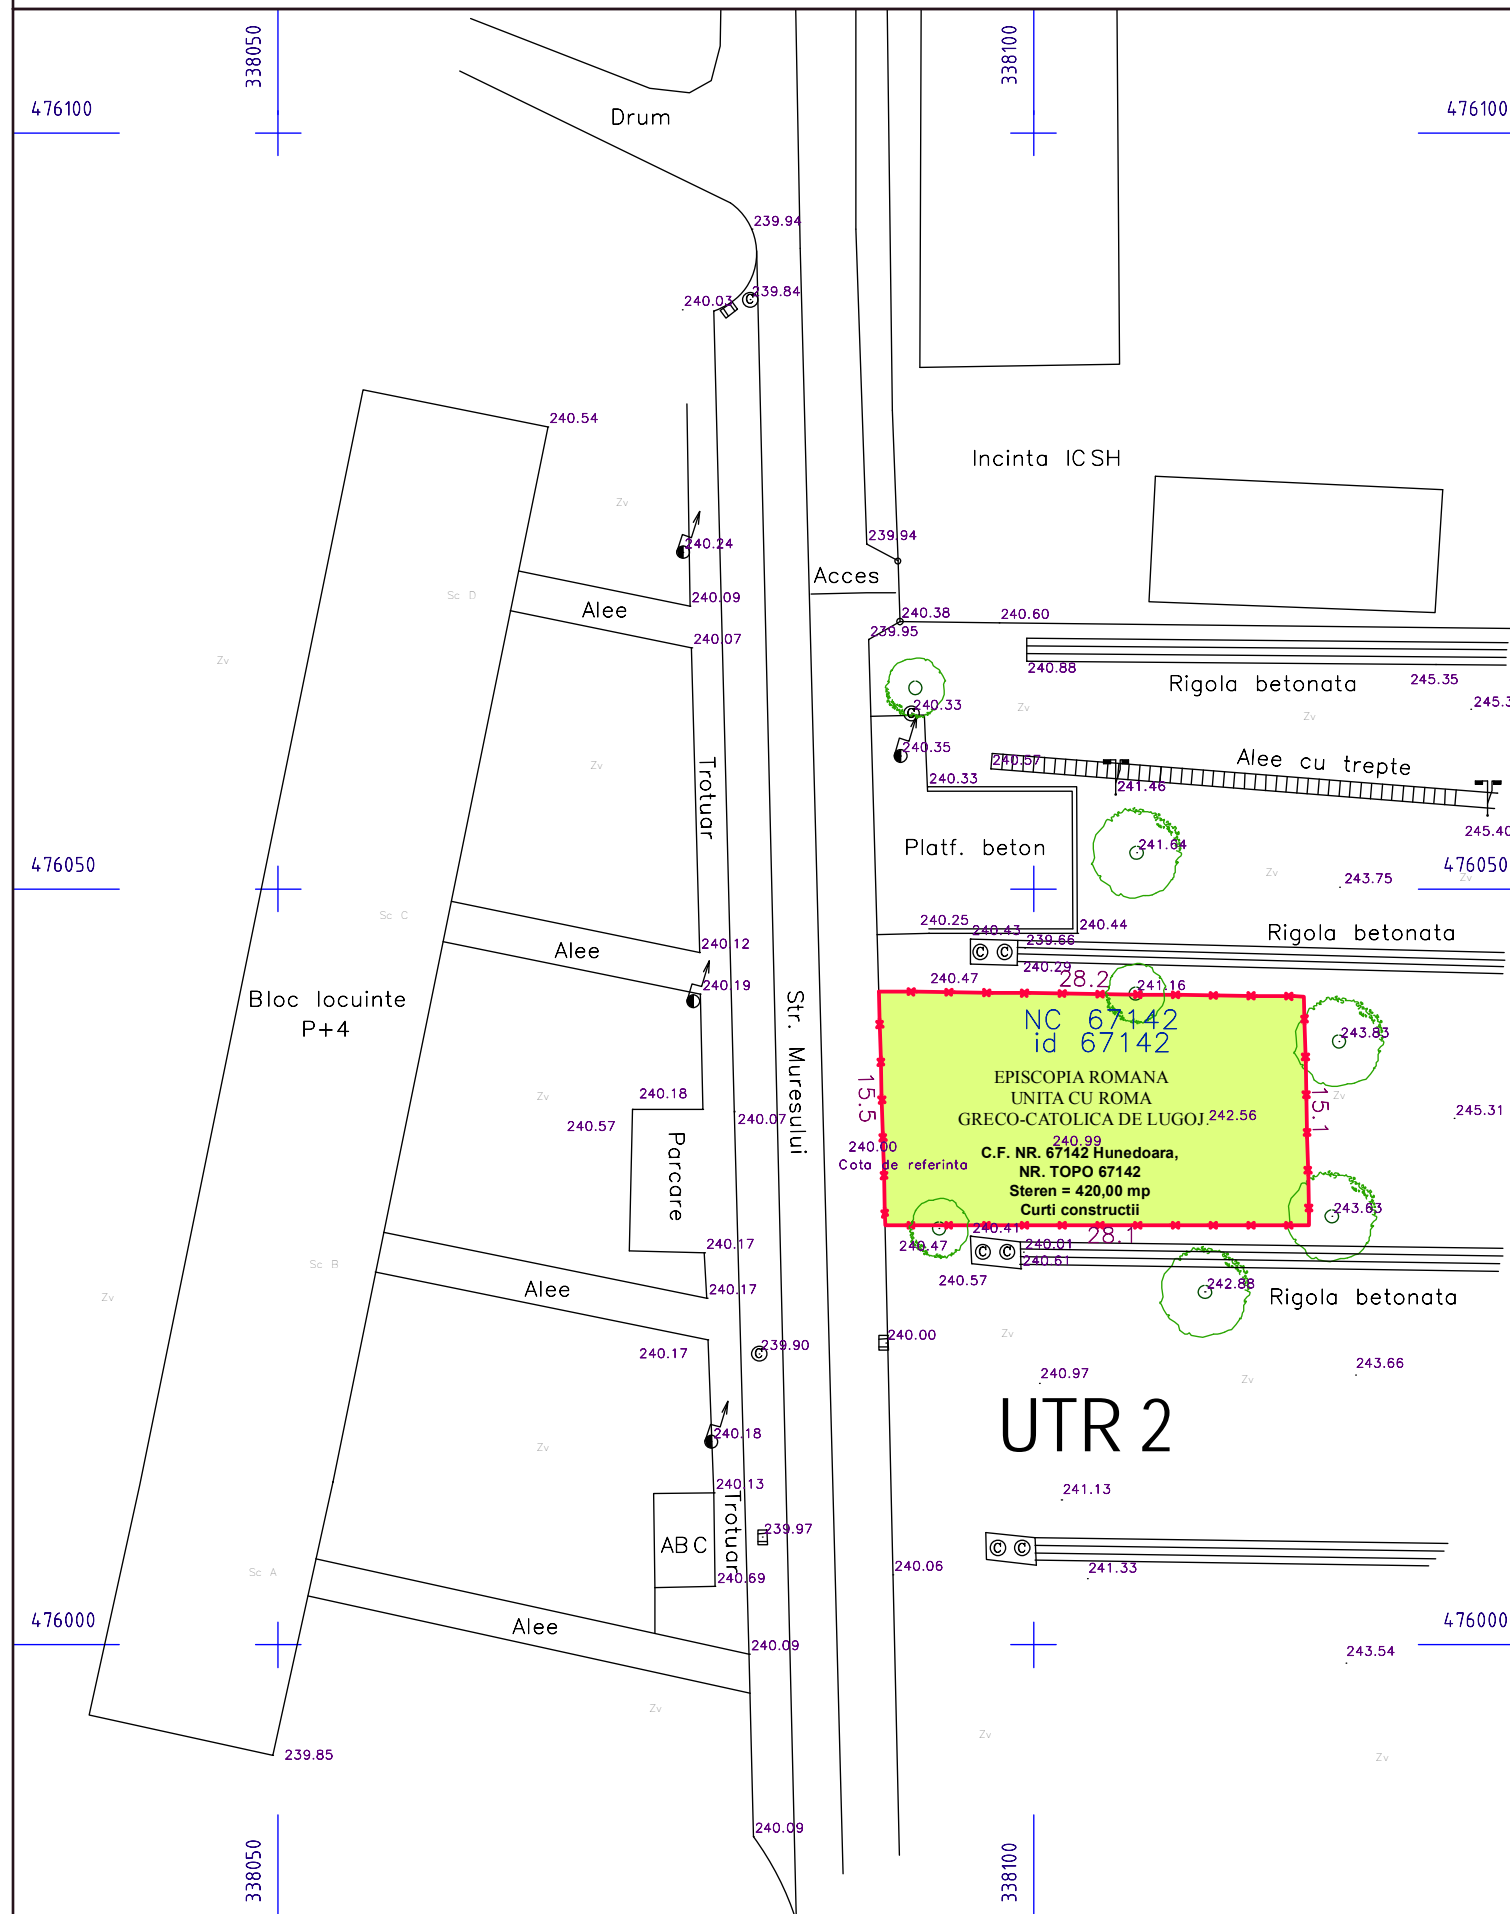

P.U.D. - Biserica greco-catolica


Str. Muresului, Mun. Hunedoara, Jud. Hunedoara



LEGENDA:

-  Limita teren dat in folosinta gratuita
-  Teren intravilan cu destinatia curti constructii
-  Stalp retea electrica existent
-  Camin menajer existent

Total suprafata proprietate: 430,00 mp

Verificator/ Expert:	Nume:	Semnatura:	Cerinta:	Referat / Expertiza nr./data:	
 BIROU INDIVIDUAL DE ARHITECTURA ALEXANDRU RUGESCU Deva, Aleea Nuferilor, Bl. M5, Sc. A, Et. 3, Ap.10 Tel.: +4 0744 199 417; +4 0740 849 323				Beneficiar: EPISCOPIA ROMANA UNITA CU ROMA GRECO-CATOLICA DE LUGOJ Str. Ep. Dr. Ioan Balan, Nr. 6, Mun. Lugoj Jud. Timis	Proiect nr.: 04/2016
Specificatie:	Nume Prenume:	Semnatura:	Data 2016	Titlu proiect: BISERICA GRECO-CATOLICA Str. Muresului, f.n., Mun. Hunedoara Jud. Hunedoara	Faza : P.U.D.
Sef proiect:	arh. Rugescu Razvan		Scara 1:500	Titlu plansa: SITUATIA EXISTENTA	Plansa nr.: A0
Proiectat:	arh. Rugescu Razvan				
Intocmit:	arh. Rugescu Razvan				
Verificat:	arh. Rugescu Alexandru				