


PLAN DE INCADRARE IN ZONA


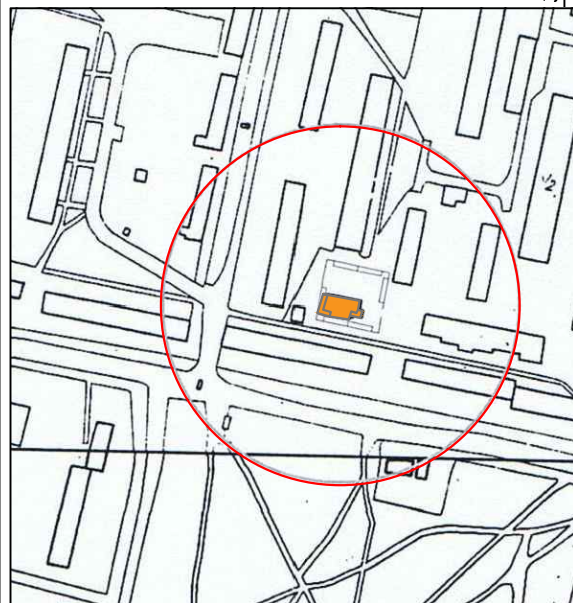


475600

REGLEMENTARI EDILITARE

Municipiul Hunedoara, Str. Munteniei, jud. Hunedoara

Scara 1:500

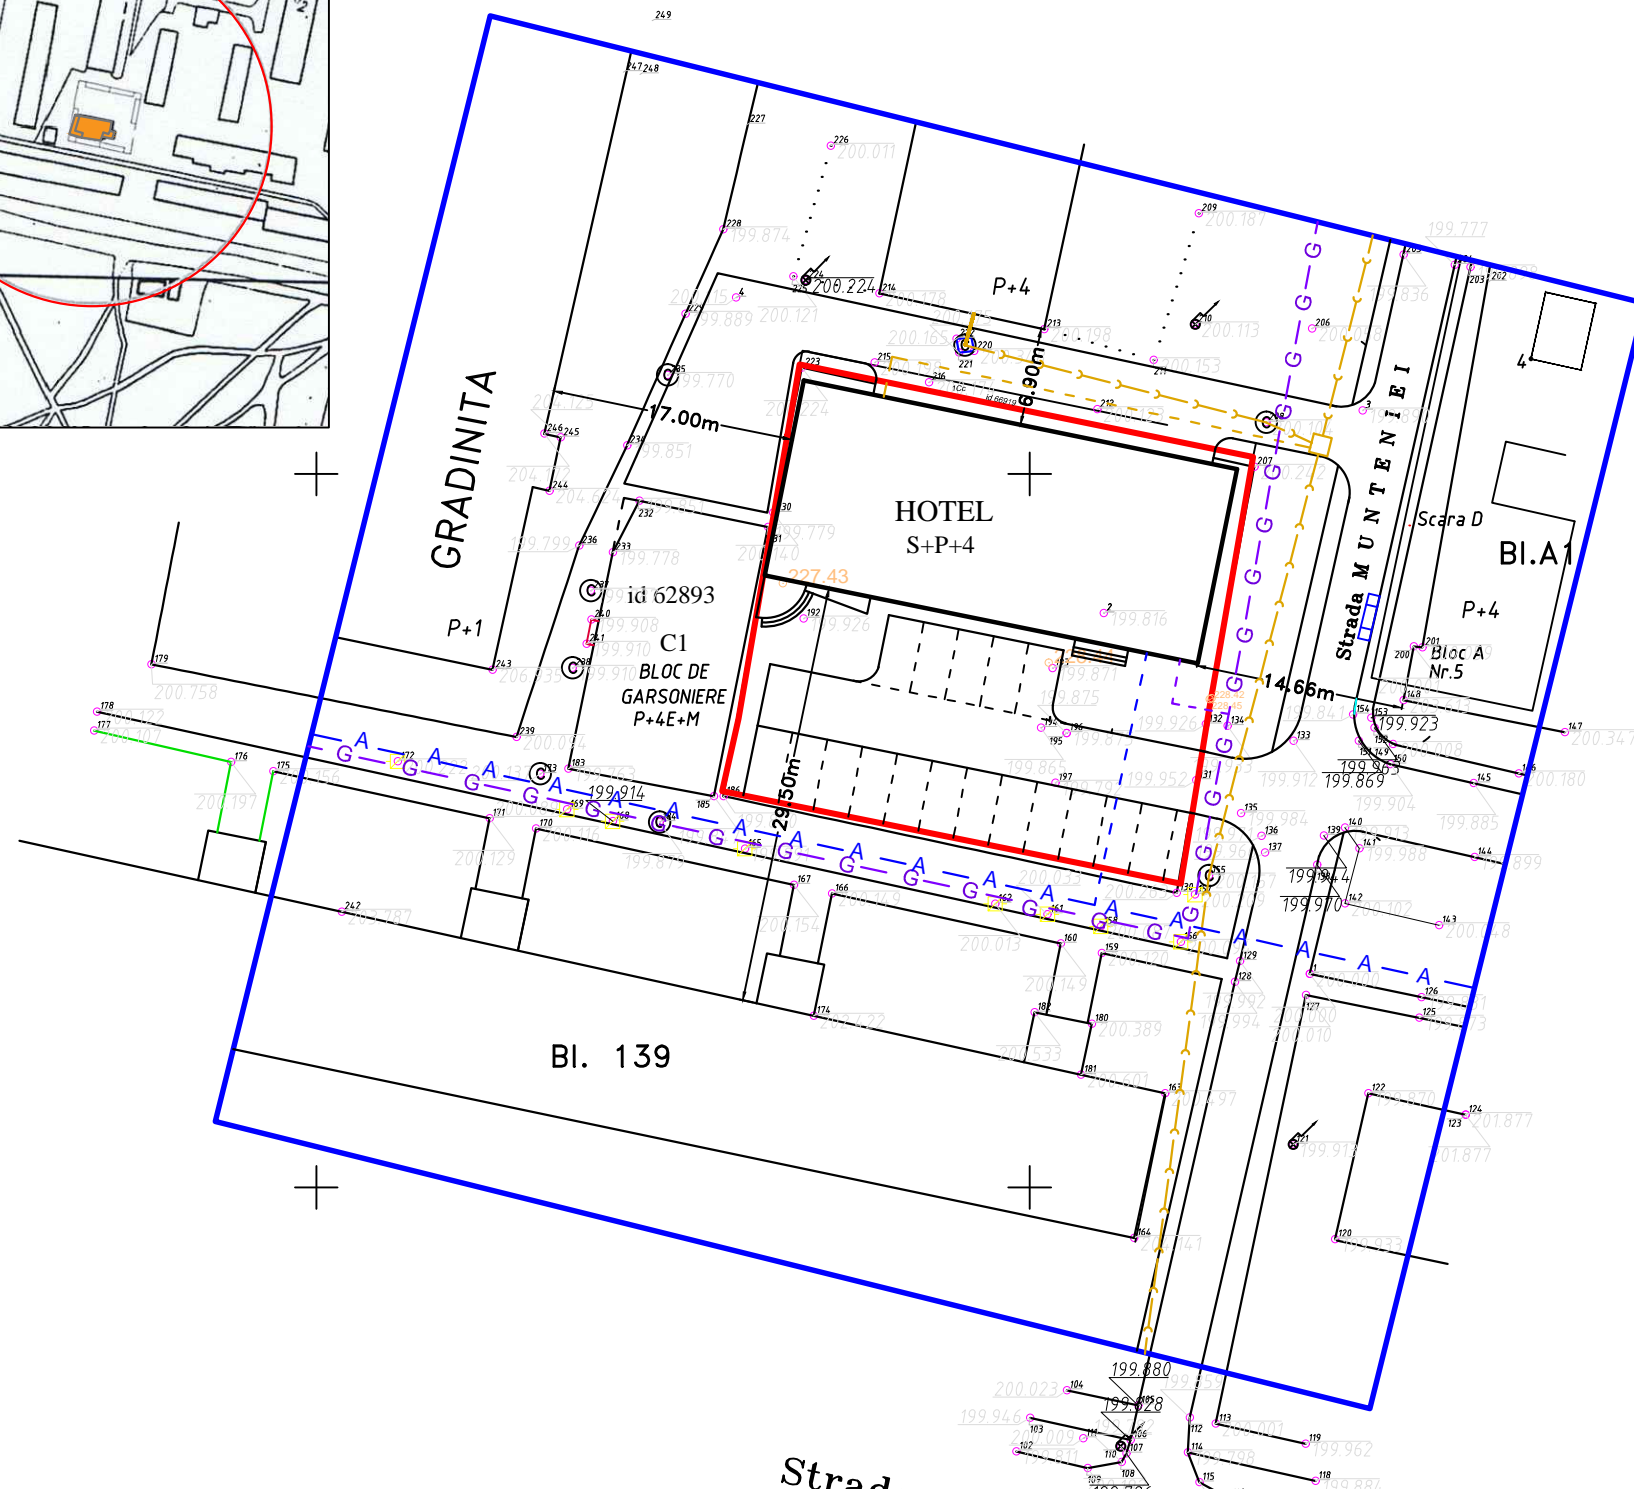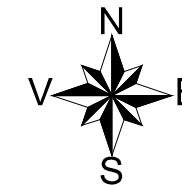

475600

475550

475550

LEGENDA

- LIMITA TERENULUI STUDIAT
- LIMITA PARCELA DE TEREN CARE FACE OBIECTUL PUD
- E RETEA ELECTRICA DE JOASA TENSIUNE EXISTENTA
- - - BRANSAMENT ELECTRIC
- A RETEA ALIMENTARE CU APA EXISTENTA
- - - BRANSAMENT APA
- RETEA CANALIZARE EXISTENTA
- - - BRANSAMENT CANALIZARE
- G RETEA GAZE NATURALE
- - - BRANSAMENT GAZE NATURALE

Sistem de coordonate
STEREO 70

Strada AVRAM IANCU

			Beneficiar:	VADEAN TEODORA VIORICA	Proiect nr.	68/2014
			Titlu proiect:	ANSAMBLU GARAJE, ALIMENTATIE PUBLICA SI CAZARE	Faza:	PUD
SPECIALITATE	NUME	SEMNTURA	Scara:	1:500	Titlu plansa:	REGLEMENTARI EDILITARE
SEF PROIECT	arh. ARMASESCU DUMITRU		Data:	2014	Plansa nr.	3
PROIECTAT	arh. ARMASESCU DUMITRU					
DESENAT	ing. MOLDOVAN LACRAMIOARA					