
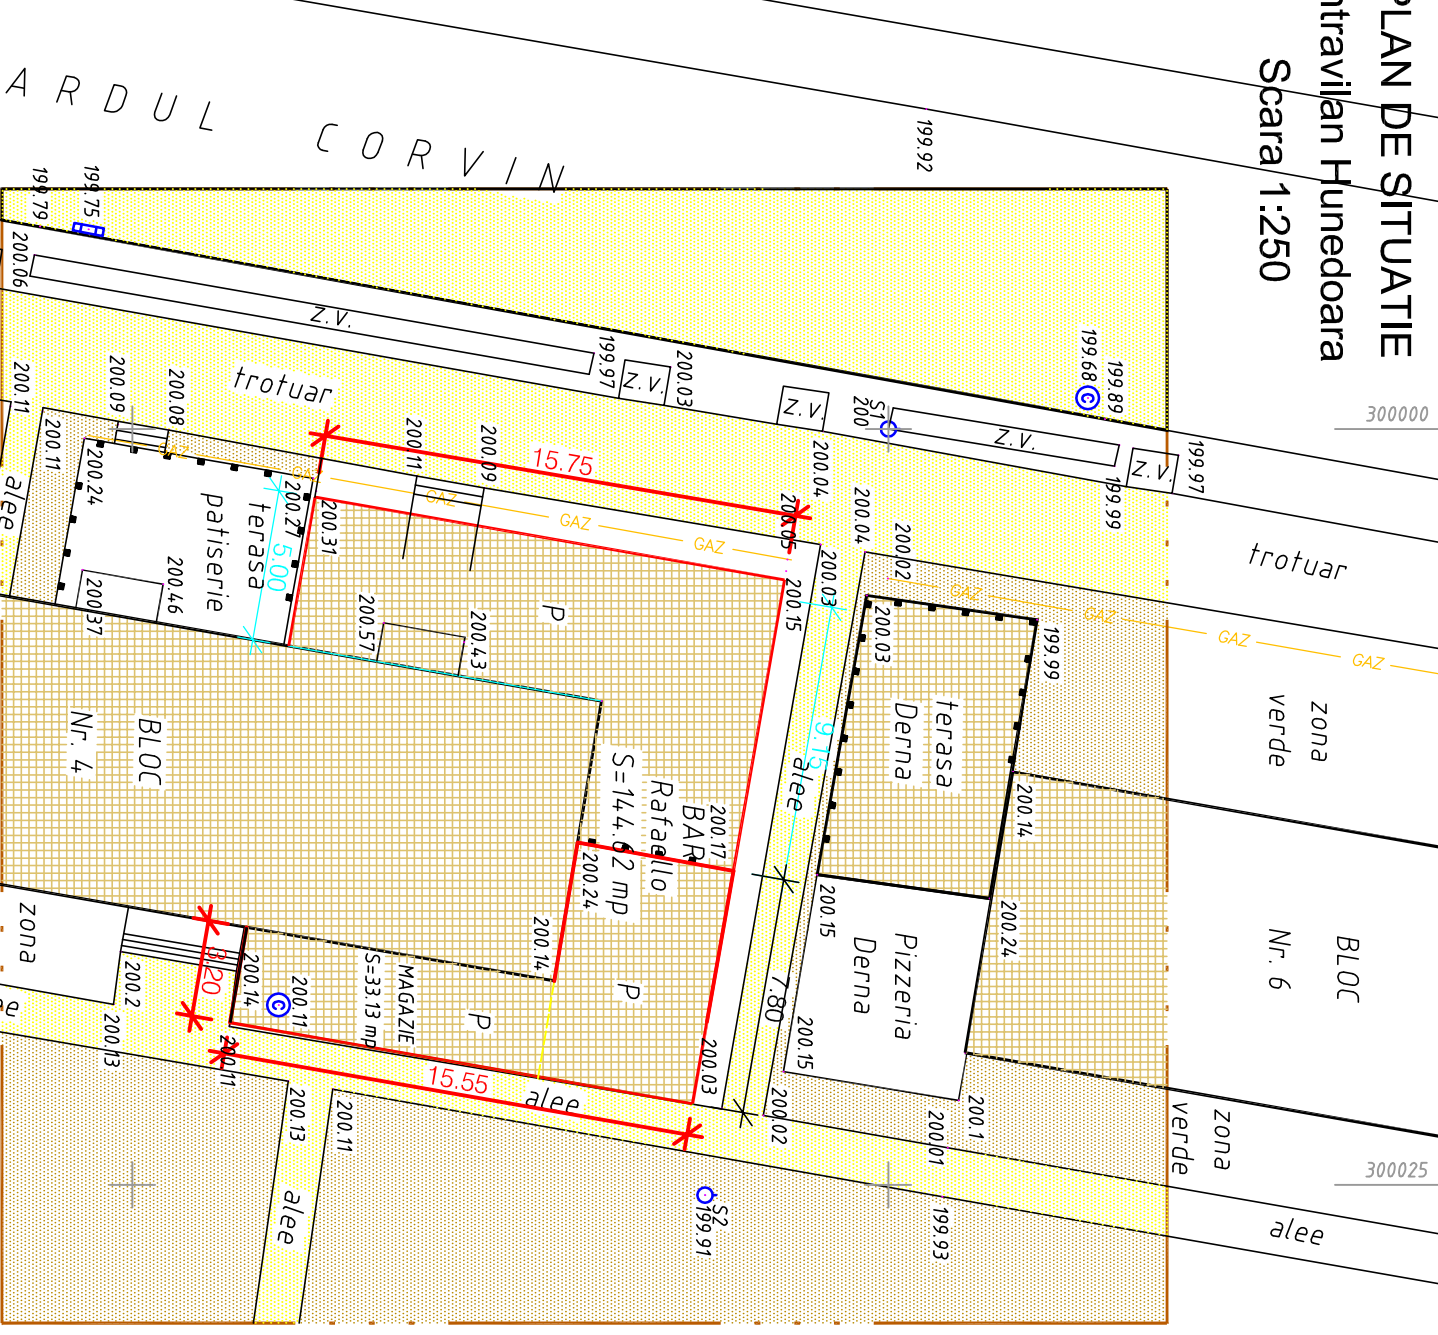


PLAN DE SITUATIE

Intravilan Hunedoara

Scara 1:250

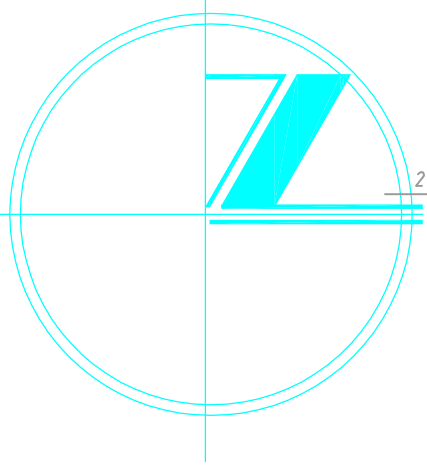


BULEVARDUL CORVIN

BILANT TERITORIAL

TERITORIUL AFERENT	mp	EXISTENT	%
TEREN CONSTRUIT	74.02	100	
TOTAL GENERAL	74.02	100	

LEGENDA

- LIMITA ZONEI STUDIATE
- LIMITA DE INCHIRIERE TEREN
- TERENURI APARTINAND DOMENIULUI PUBLIC AL PRIMARIEI
- TERENURI APARTINAND DOMENIULUI PRIVAT AL PRIMARIEI
- TERENURI PROPRIETATE PRIVATA PERSOANE FIZICE SAU JURIDICE

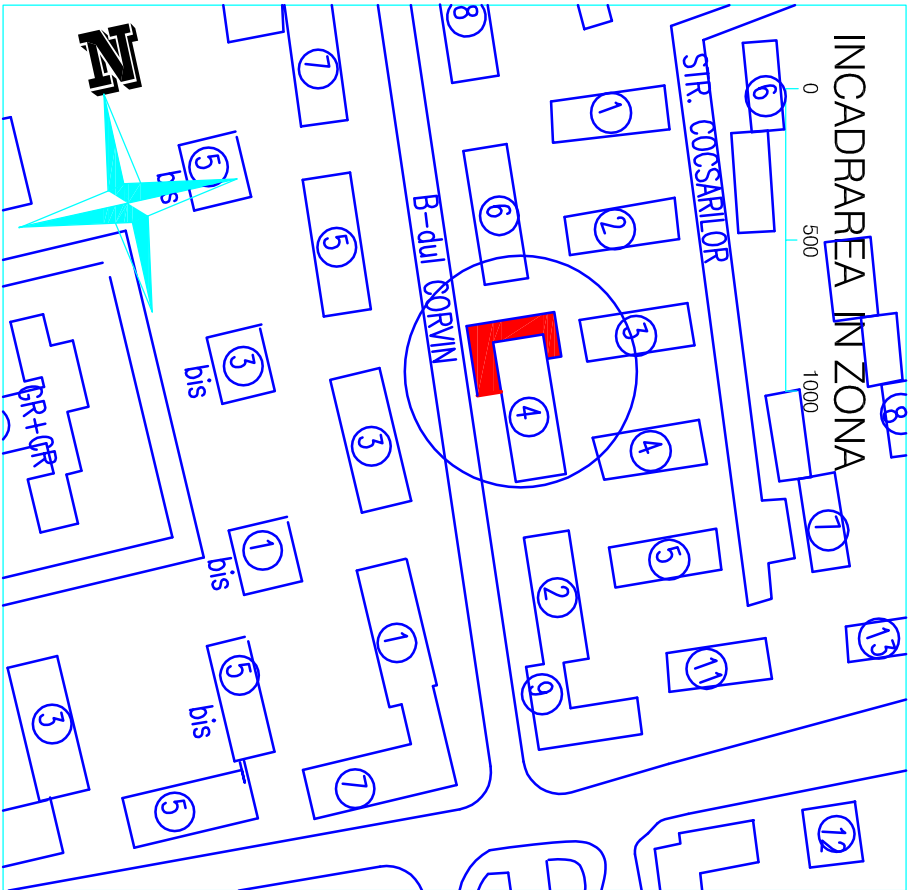

VERIFICATOR/EXPERT	NUME	SEMNATURA	CERINTA A1	REFERAT/EXPERTIZA NR. /DATA
"S.C. HOME & INDUSTRIAL DESIGN S.R.L." SINCE 2004				
N.r. RC J 20/1064/2004 ; CUI 16611019				
SPECIFICATIE	NUME/TITLU:	SEMNTATURA	Sc.:	Ben.:
SEE PROIECT	arh. Cristina Bogdan		1:250	TATOIU MANUELA
PROIECTAT	arh. Cristina Bogdan		Data:	
DESENAT	şing. Constantin Viora		Mai 2012	
				TIP PROPRIETATE TEREN
				Pl. nr. 06A

Sistem de proiectie: Local
299975

199975

200000

200000

200000